


P:\P3028\dwg\CONCEPT_2.DWG 2/20/2007 8:18:14 AM EST

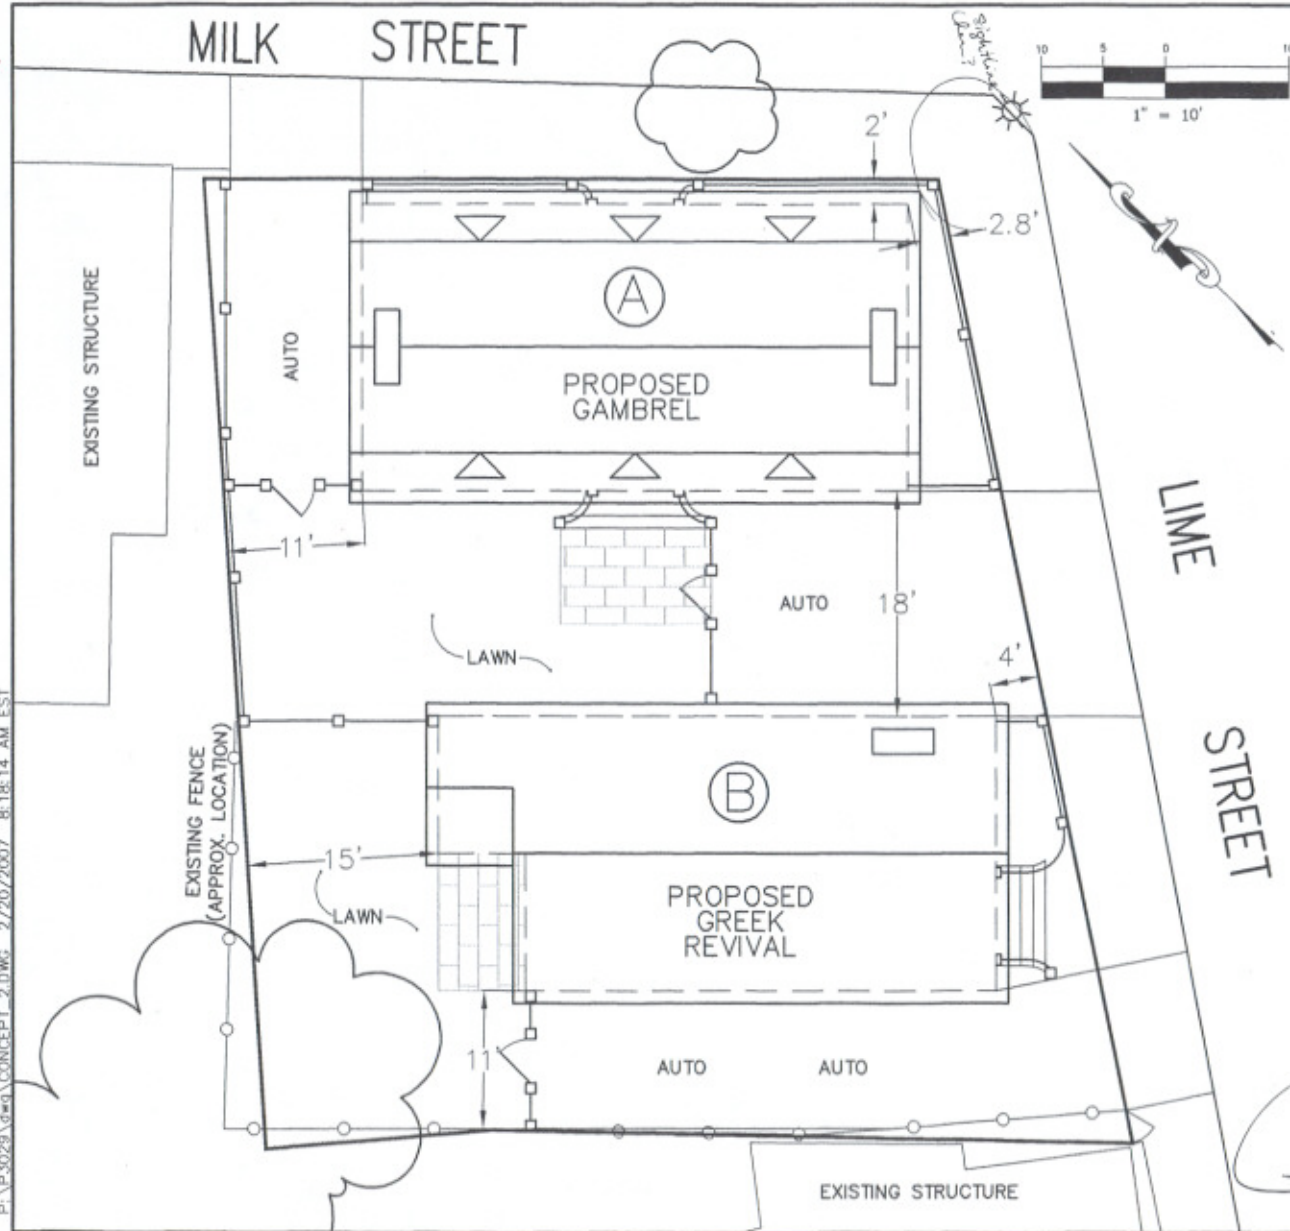

NOTES:

1. ZONING DISTRICT IS R-3.
2. PROPERTY LINES ARE DIGITIZED FROM THE 1924 CITY OF NEWBURYPORT ASSESSOR'S MAP. PORT ENGINEERING HAS NOT PERFORMED A BOUNDARY RETRACEMENT SURVEY OF THE PARCEL. THE LOCATIONS OF THE PROPERTY LINES ARE APPROXIMATE.
3. EXISTING BUILDING LOCATIONS AND OTHER TOPOGRAPHIC FEATURES ARE FROM THE 1999 CITY OF NEWBURYPORT AERIAL SURVEY AND HAVE NOT BEEN FIELD VERIFIED BY PORT ENGINEERING.

PAUL D. TURBIDE, PE/PLS
DATE 2/20/07

PORT
ENGINEERING

Civil Engineers &
Land Surveyors
One Harris Street
Newburyport, MA
01950
(978) 465-8594

PROPOSED SITE PLAN
64-66 LIME STREET
NEWBURYPORT, MASSACHUSETTS

REVISIONS

JOB NO.
P3029
DATE:
02/20/07
DESIGN BY:
DFO
DRAWN BY:
DFO
CHECKED BY:
PDT
1 OF 1

Building A




1 NORTH ELEVATION
SCALE: 1/4" = 1'-0"

PROPOSED NEW RESIDENCE
AT
MILK STREET
NEWBURYPORT, MA 01950

0 5 10 FT

Building B

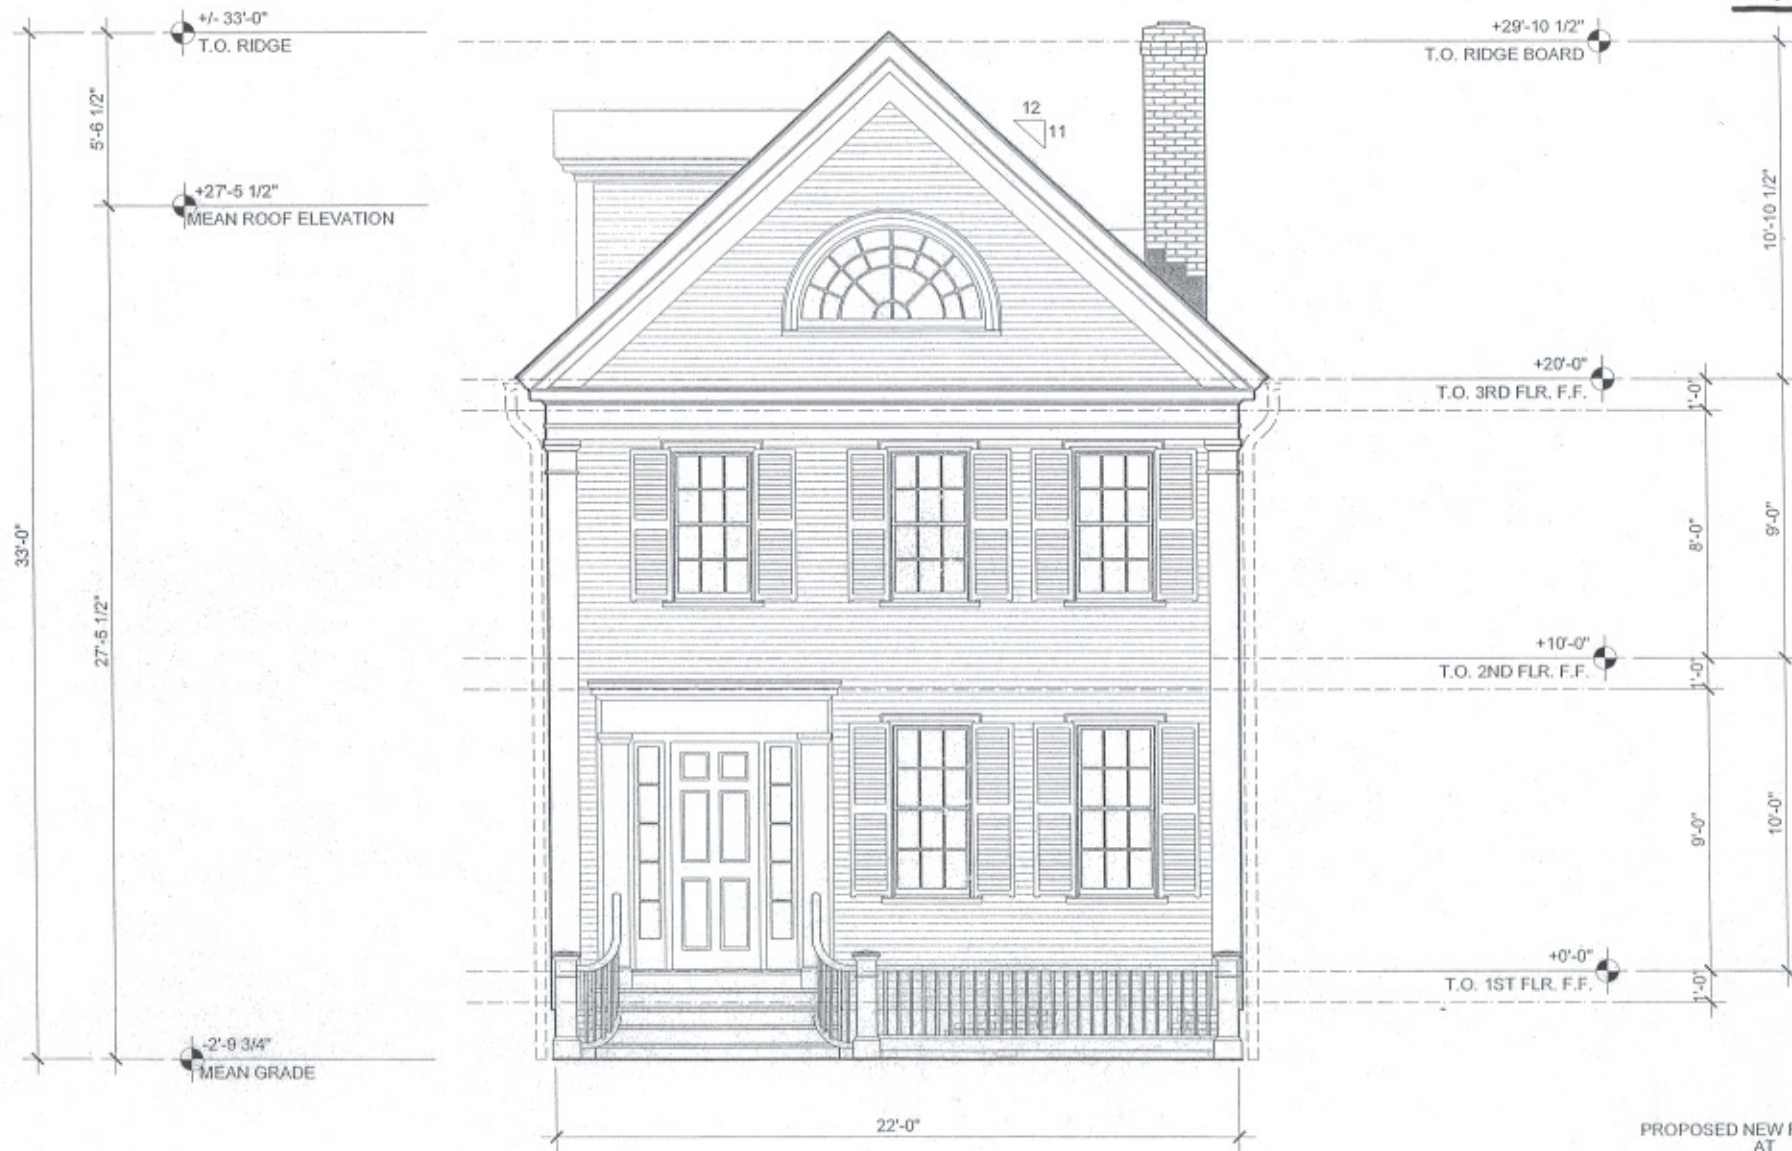

1 EAST ELEVATION
SCALE: 1/4" = 1'-0"

PROPOSED NEW RESIDENCE
AT
64-66 LIME STREET
NEWBURYPORT, MA 01950

